


A 17

REZ-DE-CHAUSSEE



UN35366-372-lots A14-A15-A16-A17-A18-A19-A20/THS/CUP		
Date :	10/08/2016	Echelle : 1/75

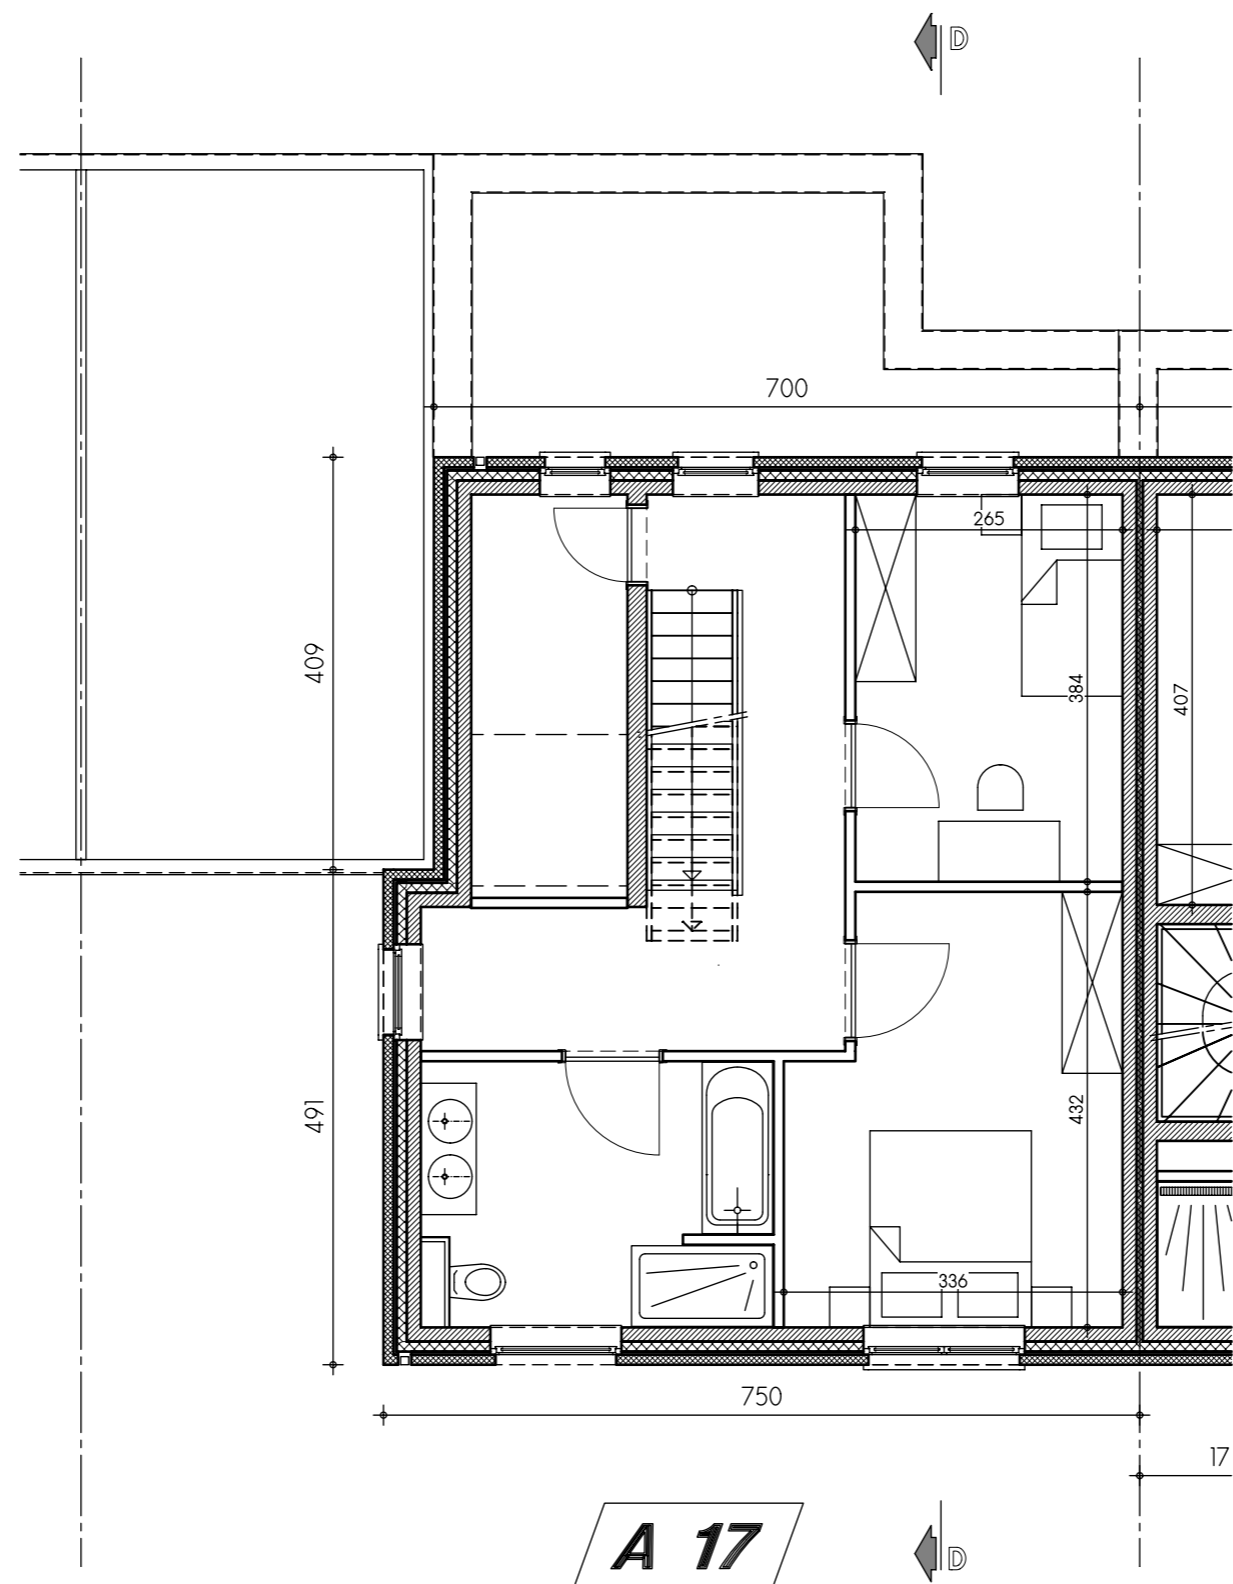


A 17

ETAGE



UN35366-372-lots A14-A15-A16-A17-A18-A19-A20/THS/CUP		
Date :	10/08/2016	Echelle : 1/75

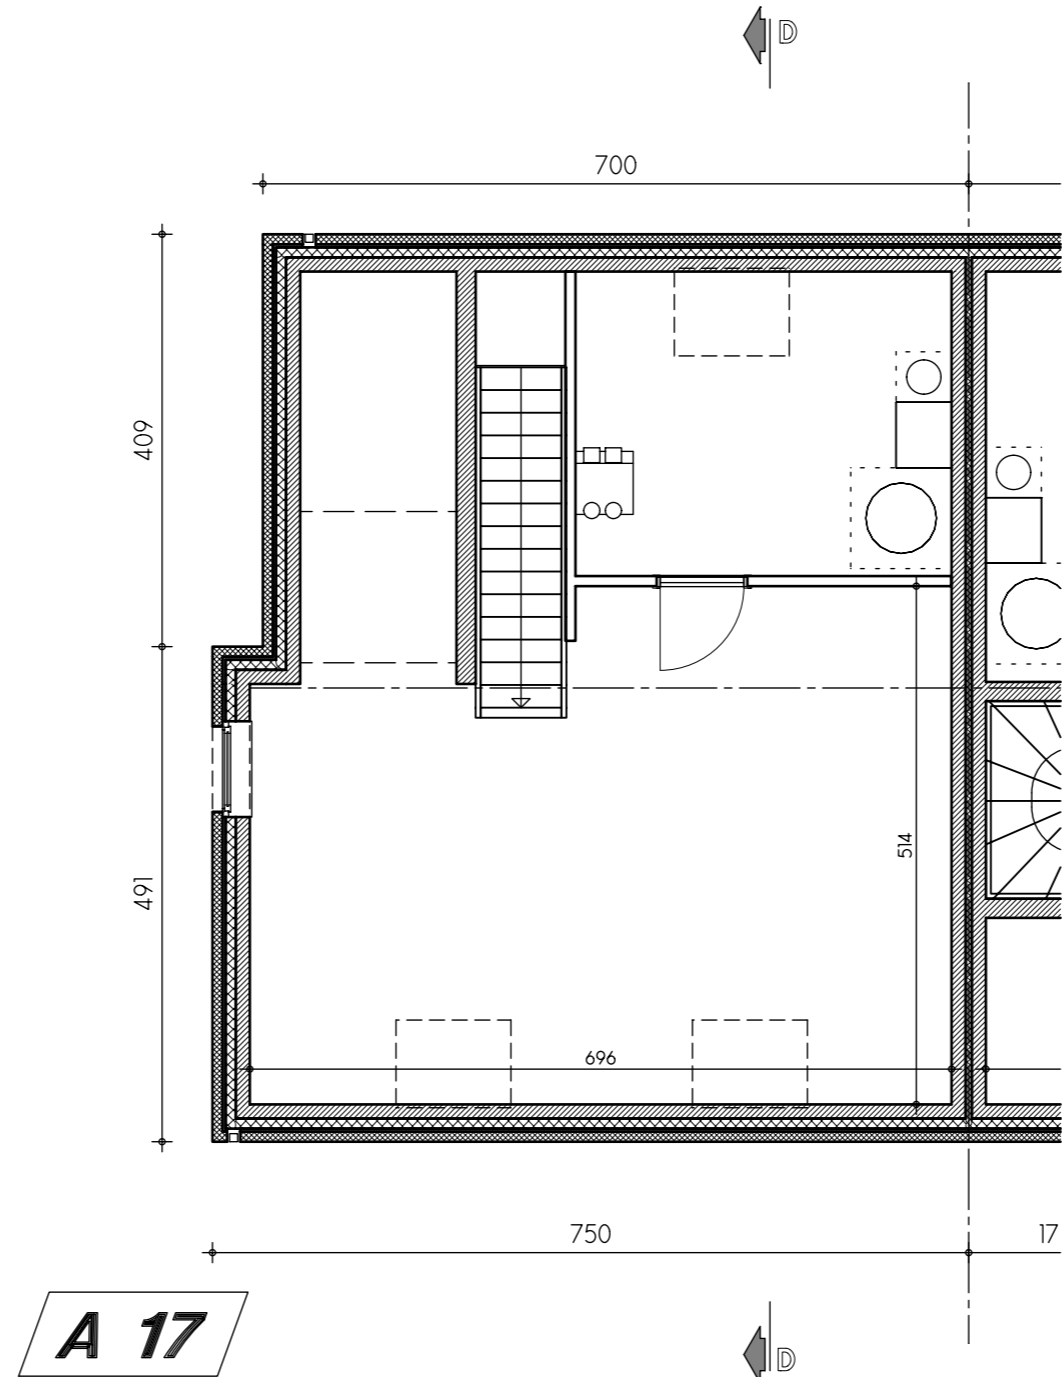


A 17


COMBLES




UN35366-372-lots A14-A15-A16-A17-A18-A19-A20/THS/CUP		
Date :	10/08/2016	Echelle : 1/75

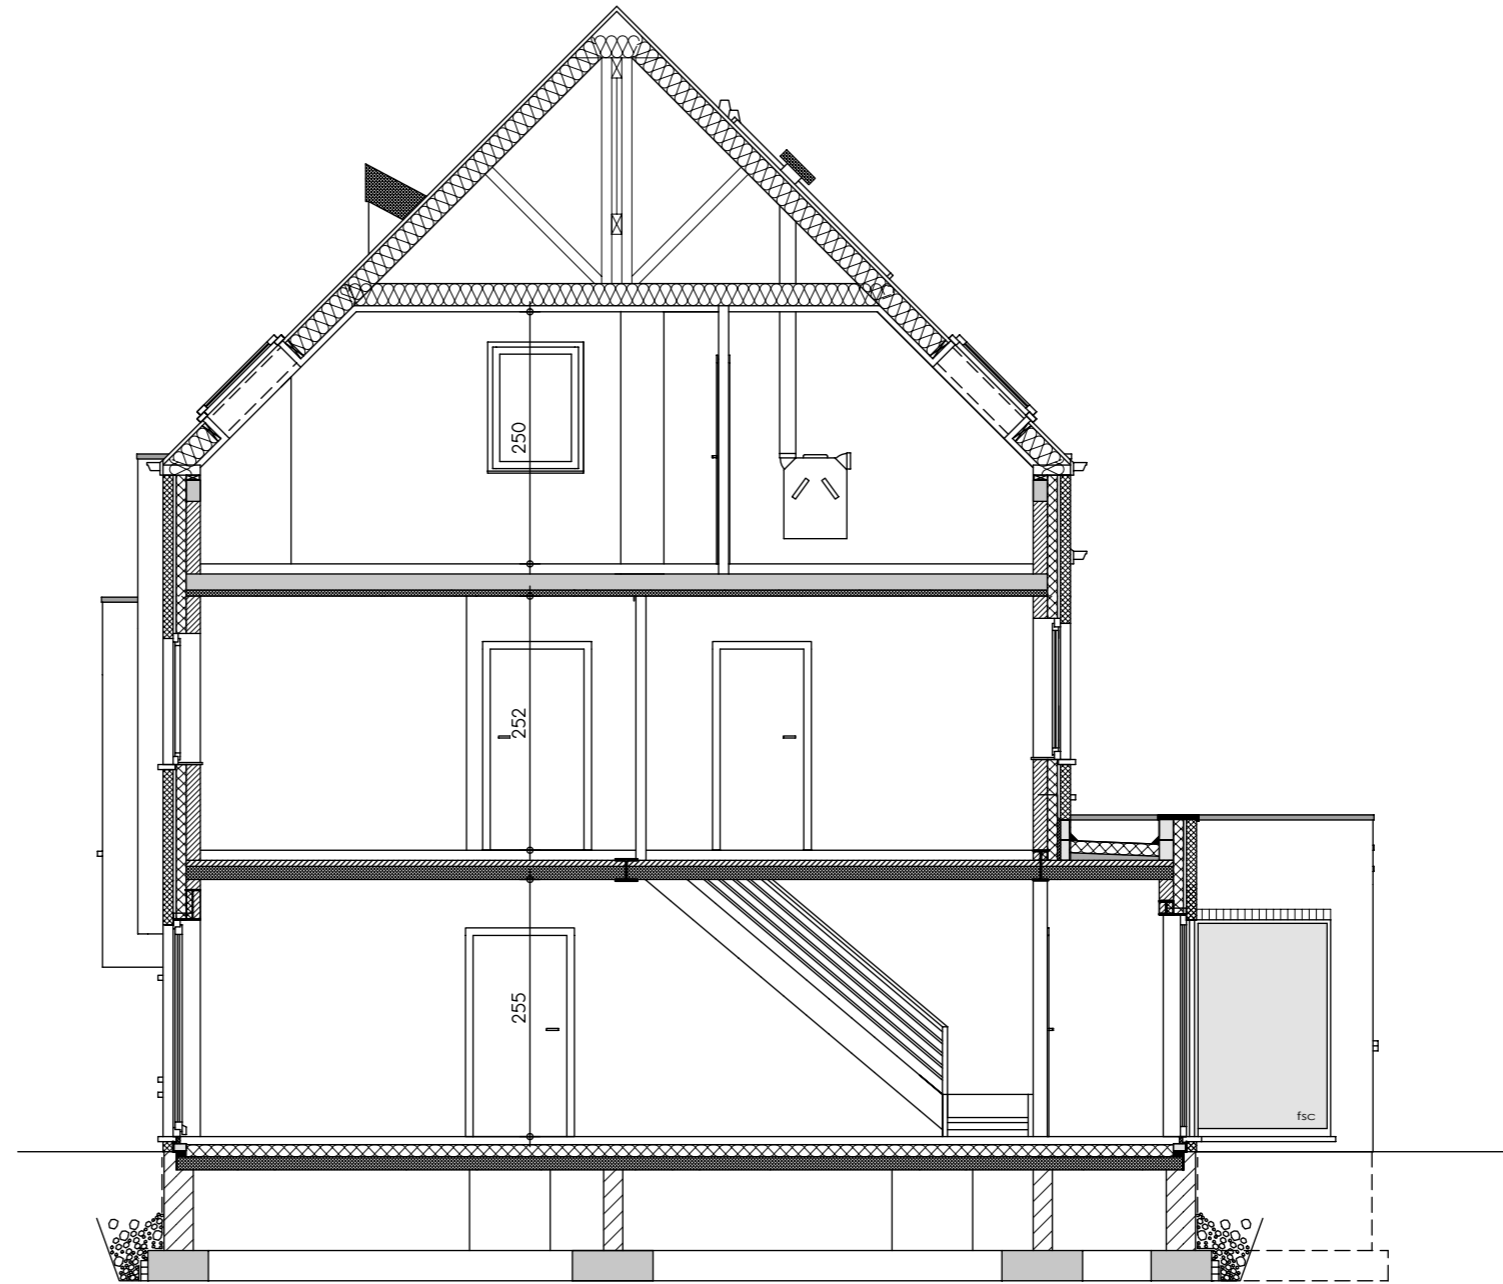

A 17
COUPE

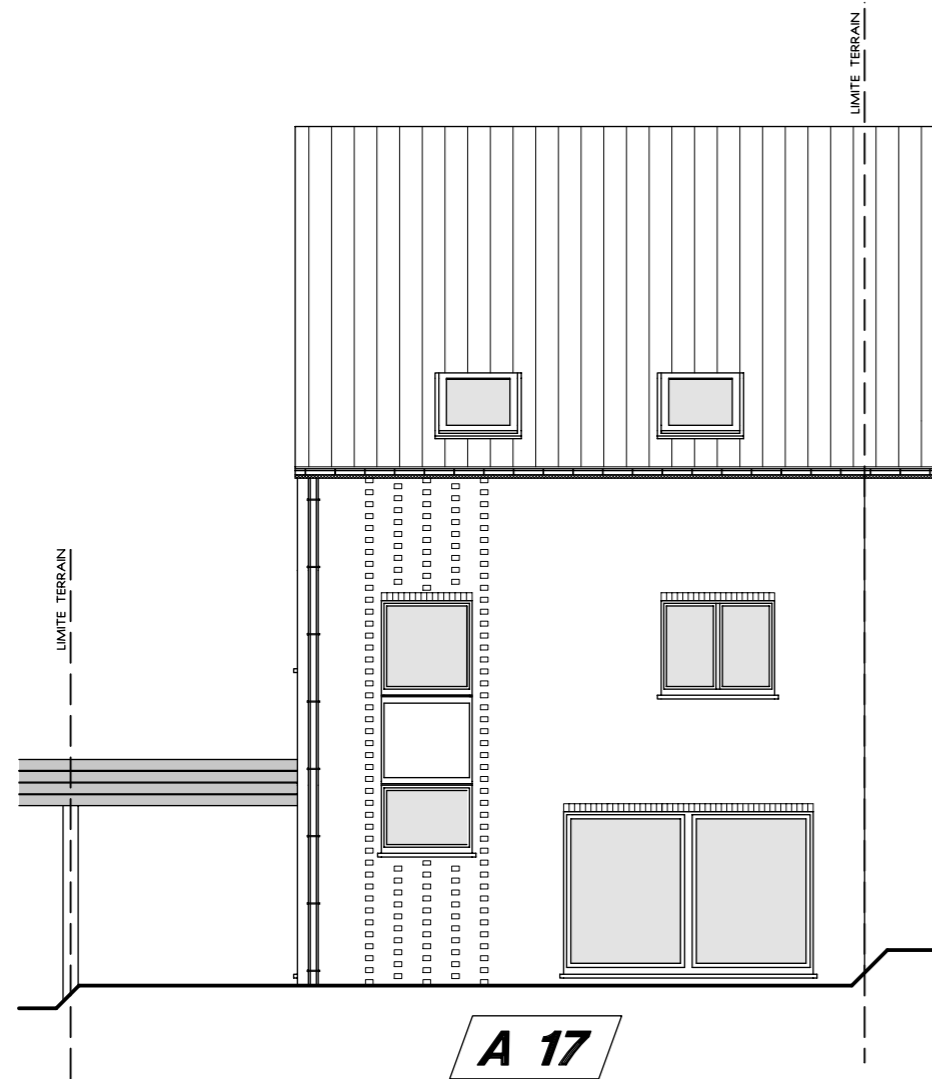

FACADE AVANT

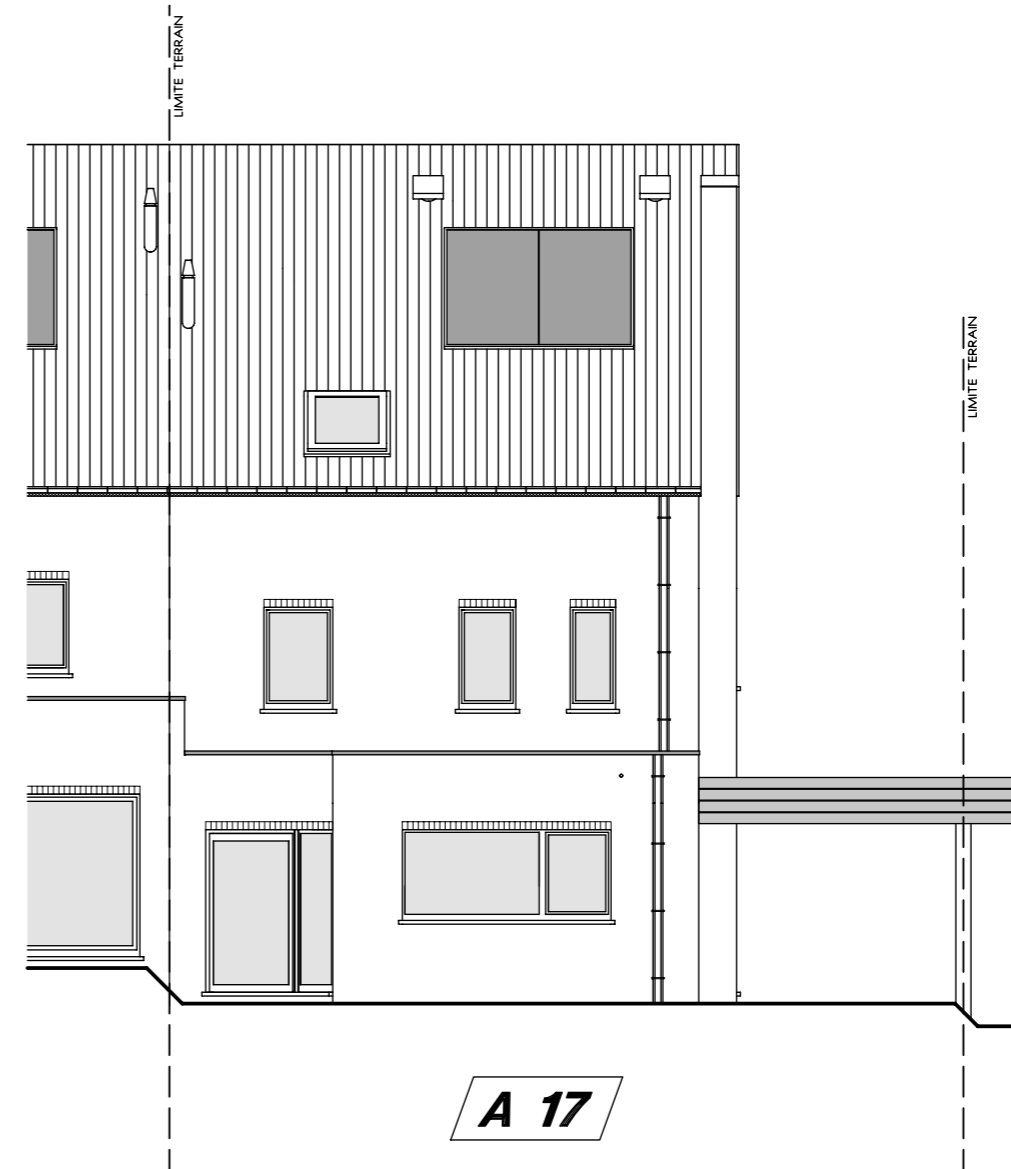

FACADE ARRIERE

